


Situationsplan, Cheese Copenhagen 2018




1:100

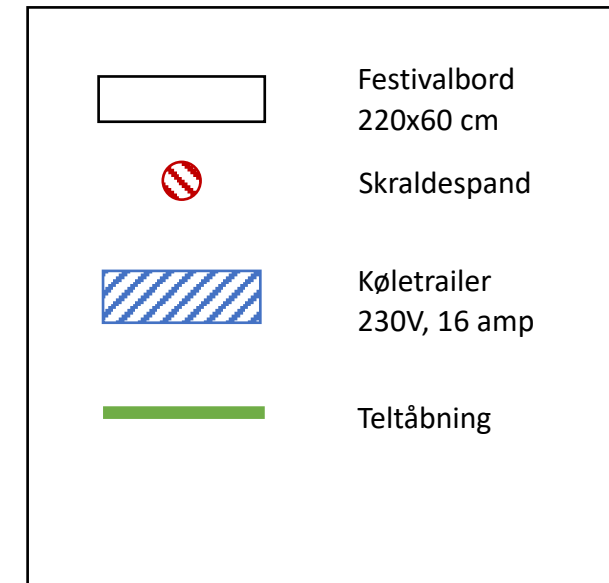

Telt 2, rammetelt, 3x3 m, hvidt med hvide sider


Situationsplan, Cheese Copenhagen 2018, Ostescenen

1:100

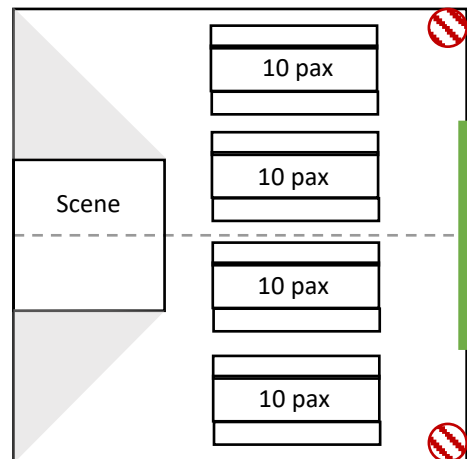

Telt 3, rammetelt, 6x6 m, hvidt med transparente sider
Areal: 36 m²
Personer: 40 personer

Situationsplan, Cheese Copenhagen 2018, hovedtelt
1:100
MIDDAG 19.00-21.00

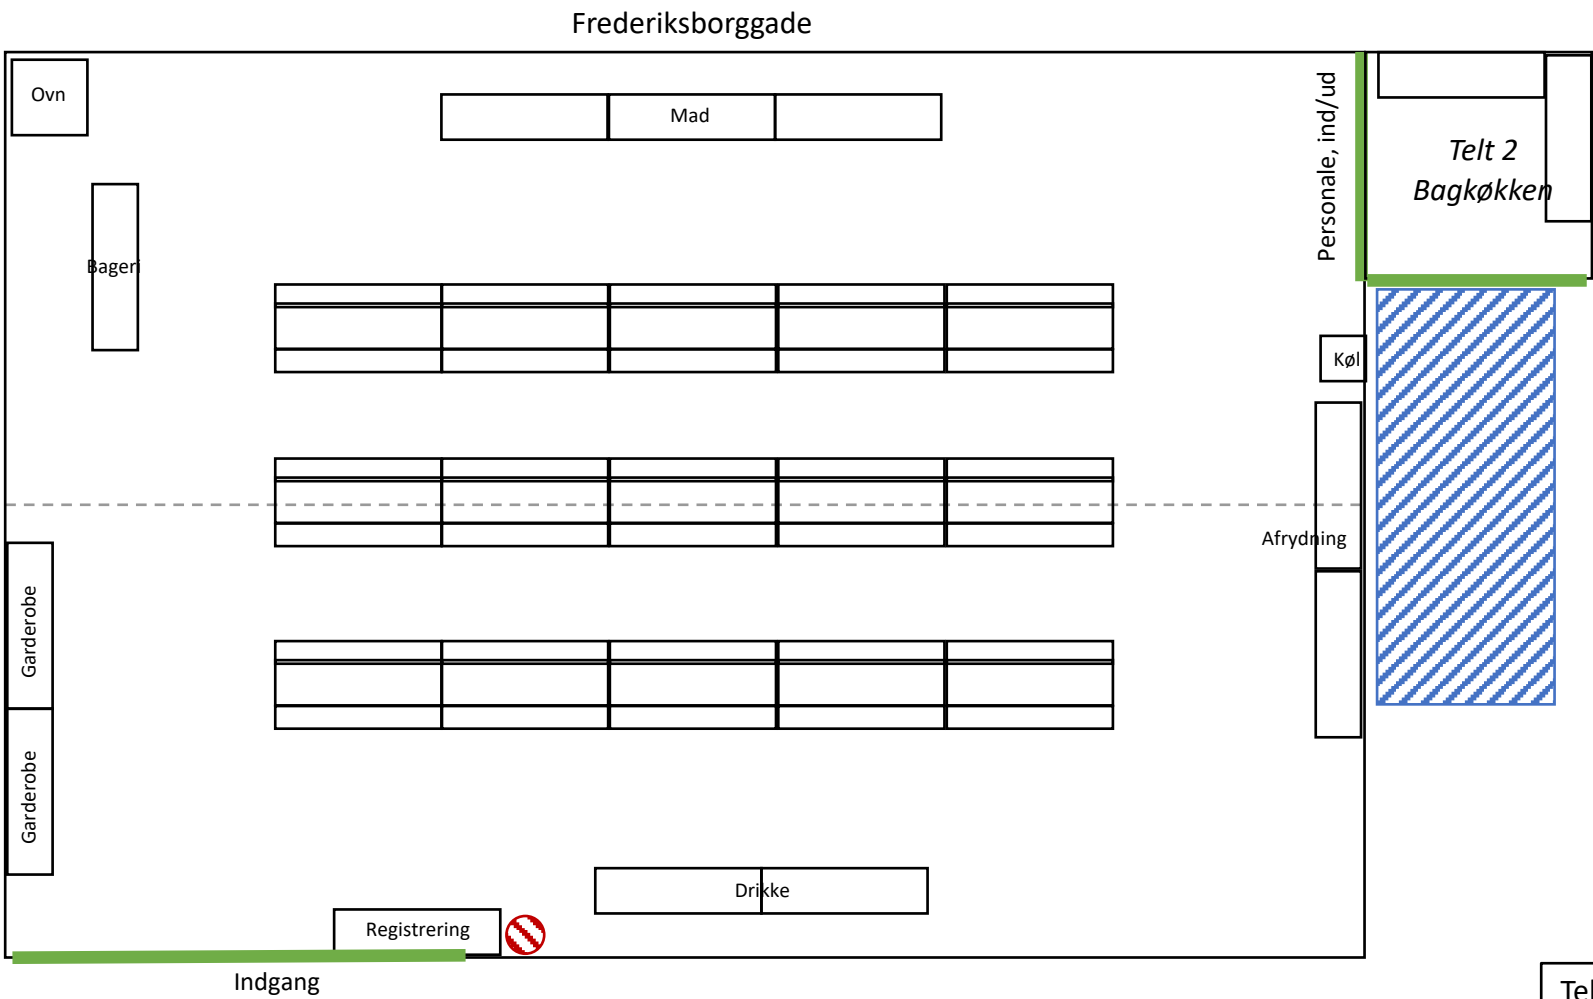

	Festivalbord 220x60 cm
	Skraldespand
	Køletrailer 230V, 16 amp
	Teltåbning

Telt 1, rammetelt, 12x18 m, hvidt med transparente sider
Areal: 216 m2
Personer: maks. 250 gæster

Telt 2, rammetelt, 3x3 m, hvidt med hvide sider